


1 FLOOR PLAN
SCALE: 1/8" = 1'-0"

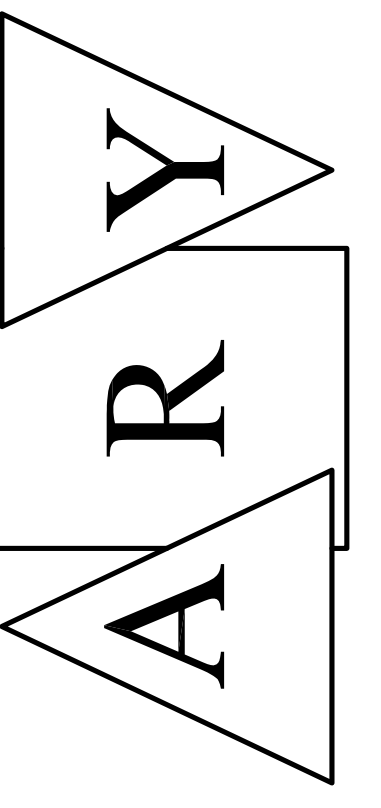

ARCHITECTS REGO + YOUNGQUIST
7601 Wayzata Boulevard Suite 200 St. Louis Park, Minnesota 55426
Phone: 952-544-8941 Fax: 952-544-0585 aryarch.com

I hereby certify that this plan was prepared by me or under my direct supervision and that I am a duly Licensed Architect under the laws of the State of Minnesota.

PAUL YOUNGQUIST
Registration Number 13051

Project Title
**2010
CENTRAL ELEMENTARY SCHOOL
PROPOSED ADDITION**

ISD #108
Commission Number

Sheet Title

Drawn by
Checked by
Date 09/24/2012
Revised 00/00/00
Sheet Number



A1